


Plot of FRONTIER MOTEL
 All buildings are located within lot lines
 Distances are by Stadia & Scale

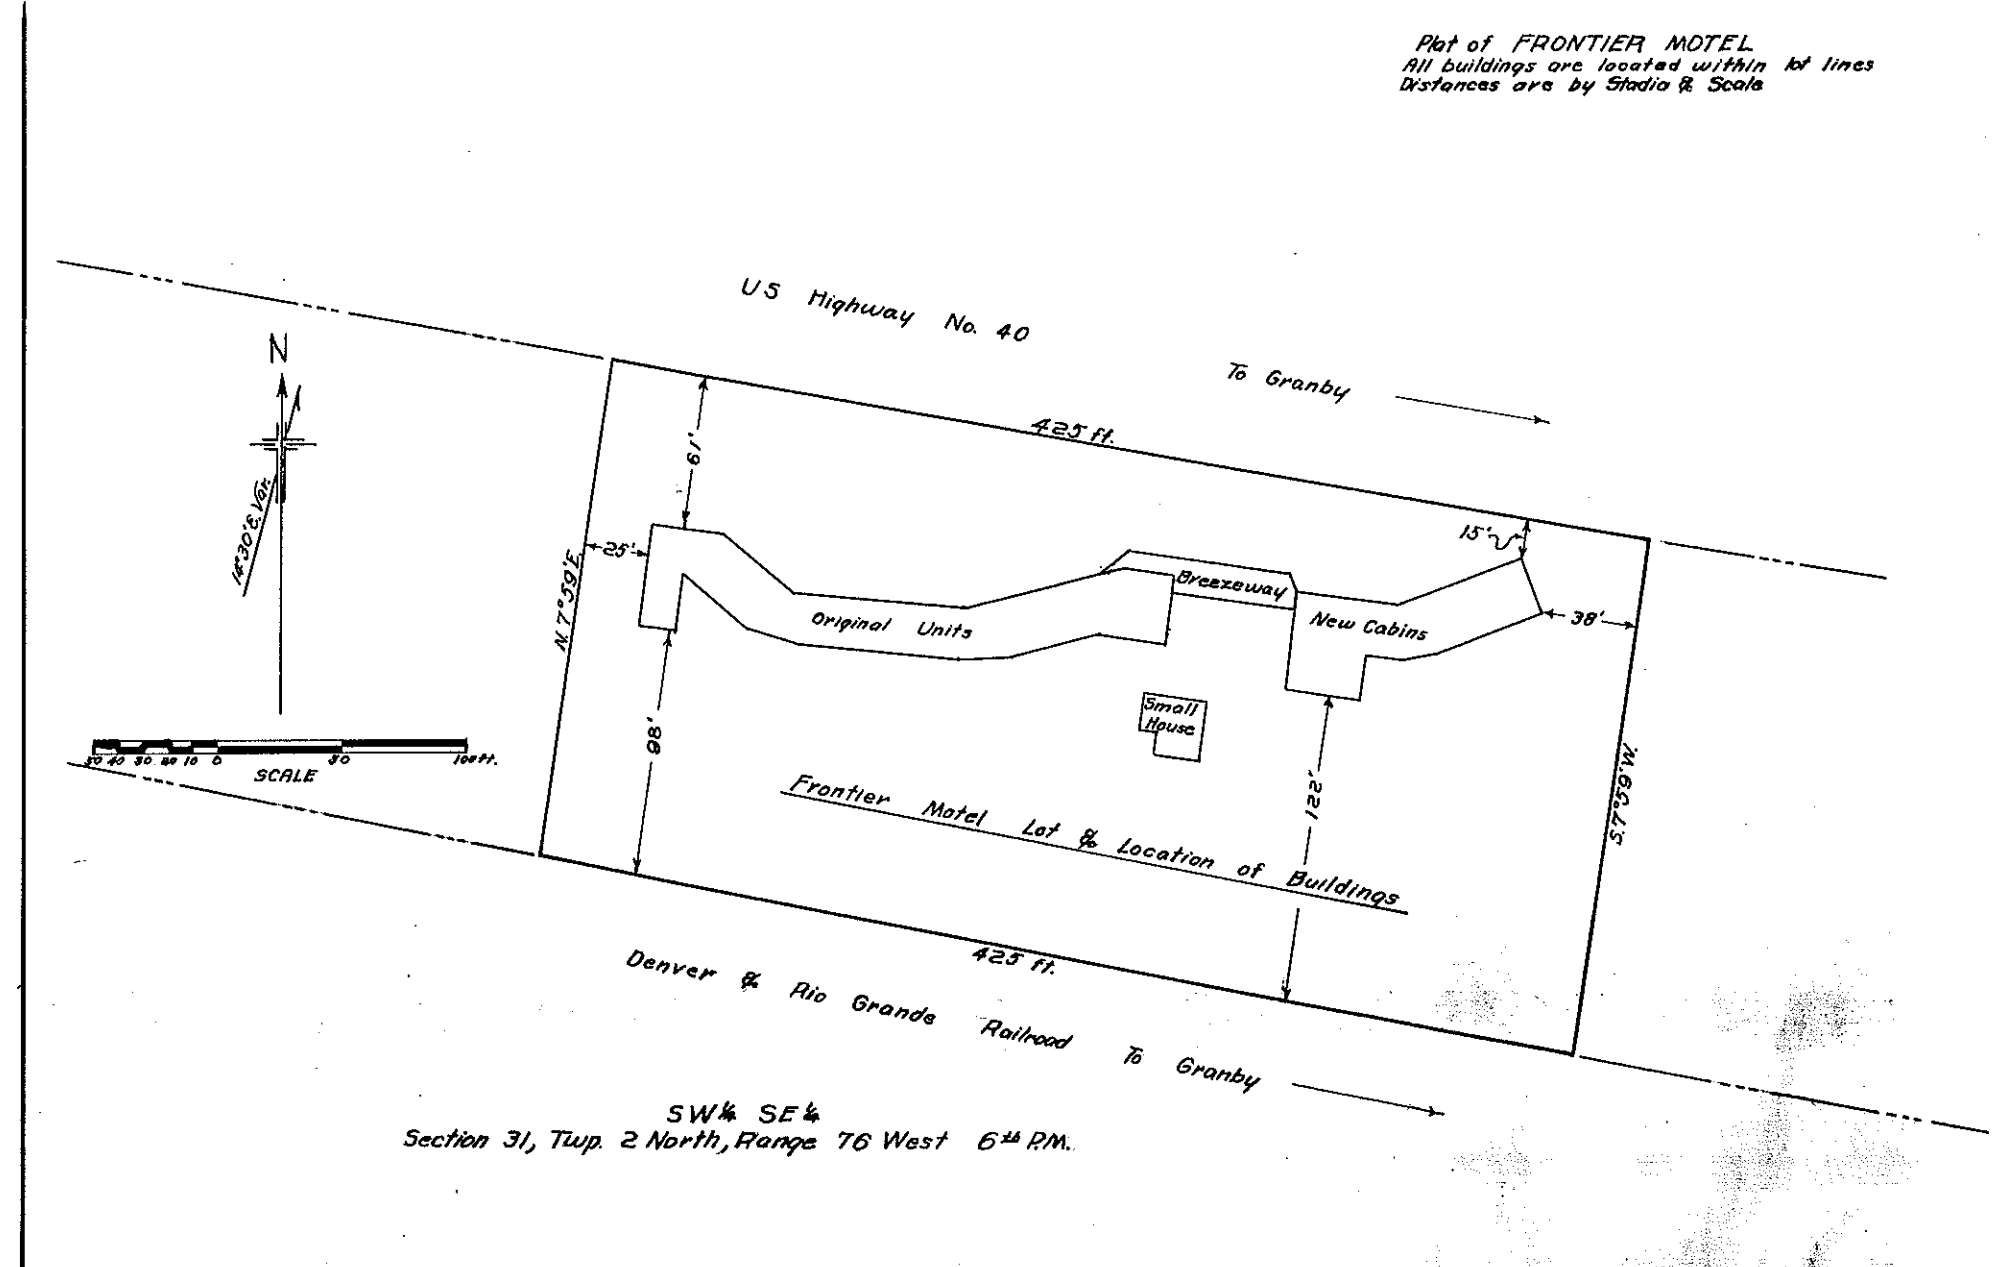

SW 1/4 SE 1/4
 Section 31, Twp. 2 North, Range 76 West 6th PM.

Govt. corners identified = +, + . Corners of previous subd. surveys = X. Corners established on this survey = O

Description of Corners found, or established on this survey.	
(1)	(7)
(2)	(8)
(3)	(9)
(4)	(10)
(5)	(11)
(6)	(12)

COUNTY SURVEYORS RECORD
 GRAND COUNTY, COLORADO.

Survey by Ed. Saylor Co. Sur.
 For Frontier Motel
 Date 26 June 1953 Scale of Map 1" = 50'
 Courses Var. 14° 30' 8"
 Measurements Transit & Stadia
 Instruments
 Assistants Vern Marshall