


HIDEAWAY PARK LOTTINGS
 5 1/2 N 1/2 SE 1/4 NW 1/4 SEC. 33,
 TWP. 1 SOUTH RANGE 75 W.
 6TH P.M.; GRAND CO., COLO.

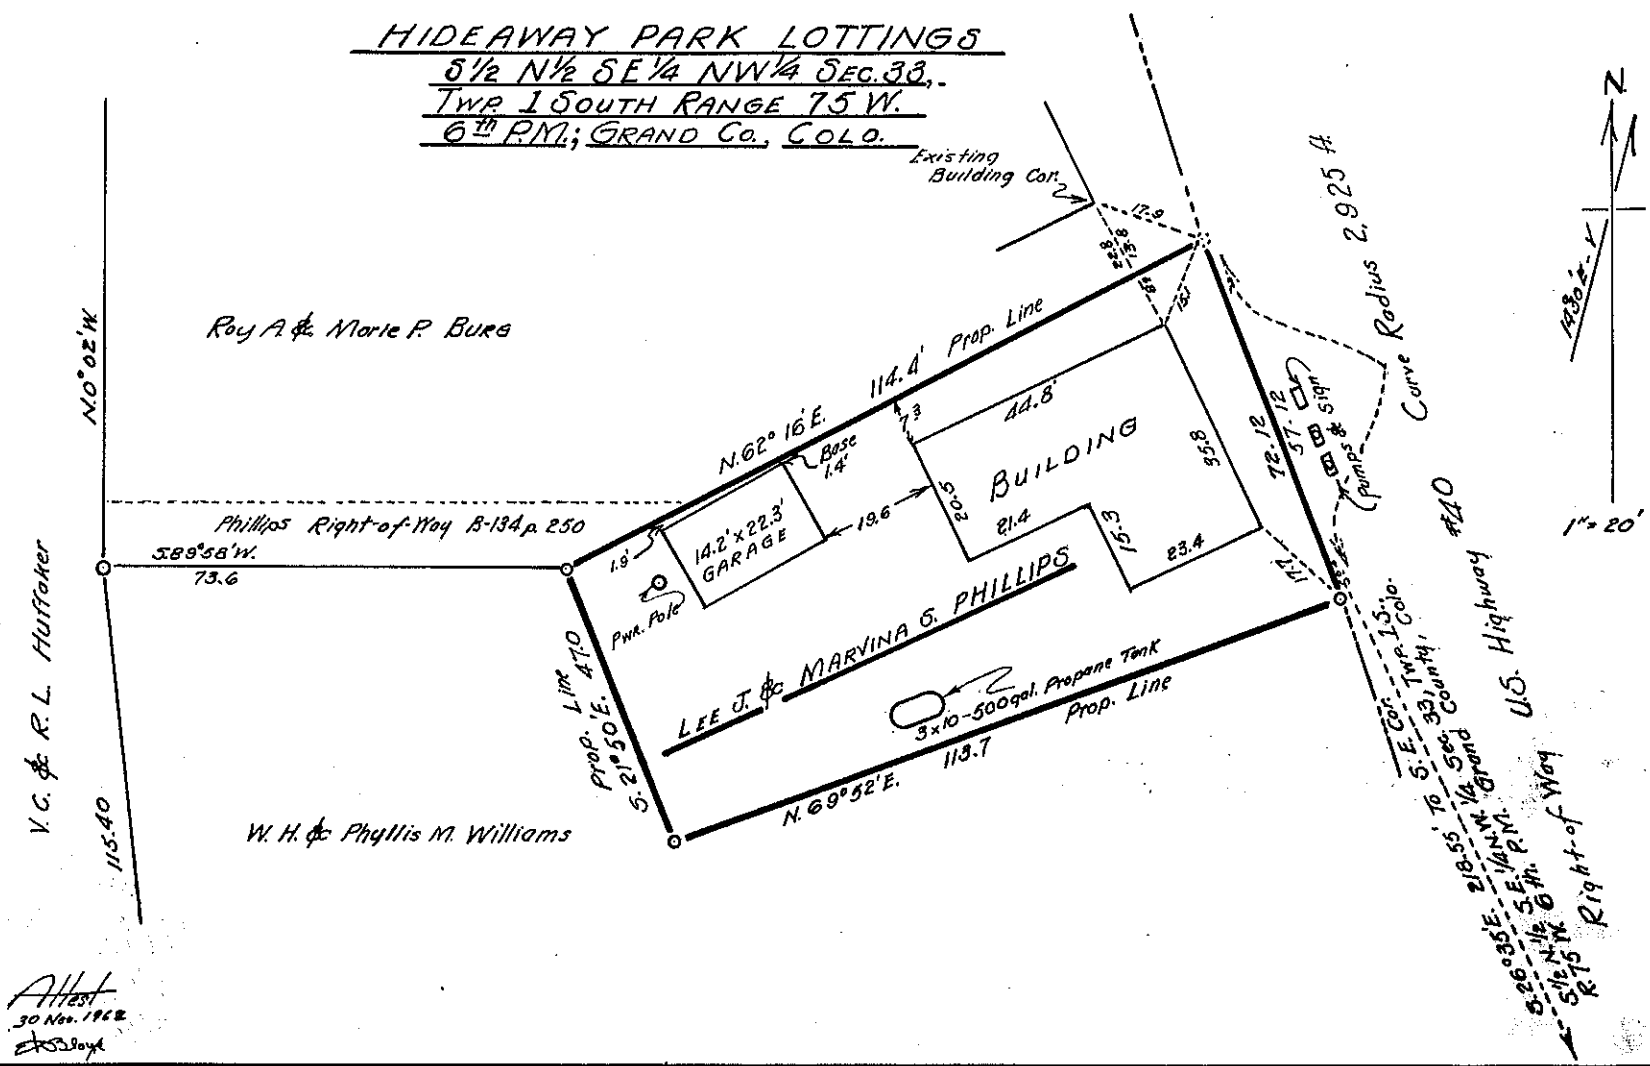

Albst
 30 Nov. 1962
 [Signature]

Govt. corners identified = +, + Corners of previous subd. surveys = X Corners established on this survey = O
 Description of Corners found, or established on this survey.

(1)	(7)
(2)	(8)
(3)	(9)
(4)	(10)
(5)	(11)
(6)	(12)

COUNTY SURVEYORS RECORD
 GRAND COUNTY, COLORADO.

Survey by E. D. B. Byle Co. Sur.
 For L. J. & M. S. Phillips
 Date 28 Nov. 1962 Scale of Map 1" = 20'
 Courses True Ver. 14.30 E
 Measurements _____
 Instruments _____
 Assistants D. Drake