


Plat of Portion of
BLOCK NO. 1
SUNNYSIDE ADDITION TO GRAND LAKE.

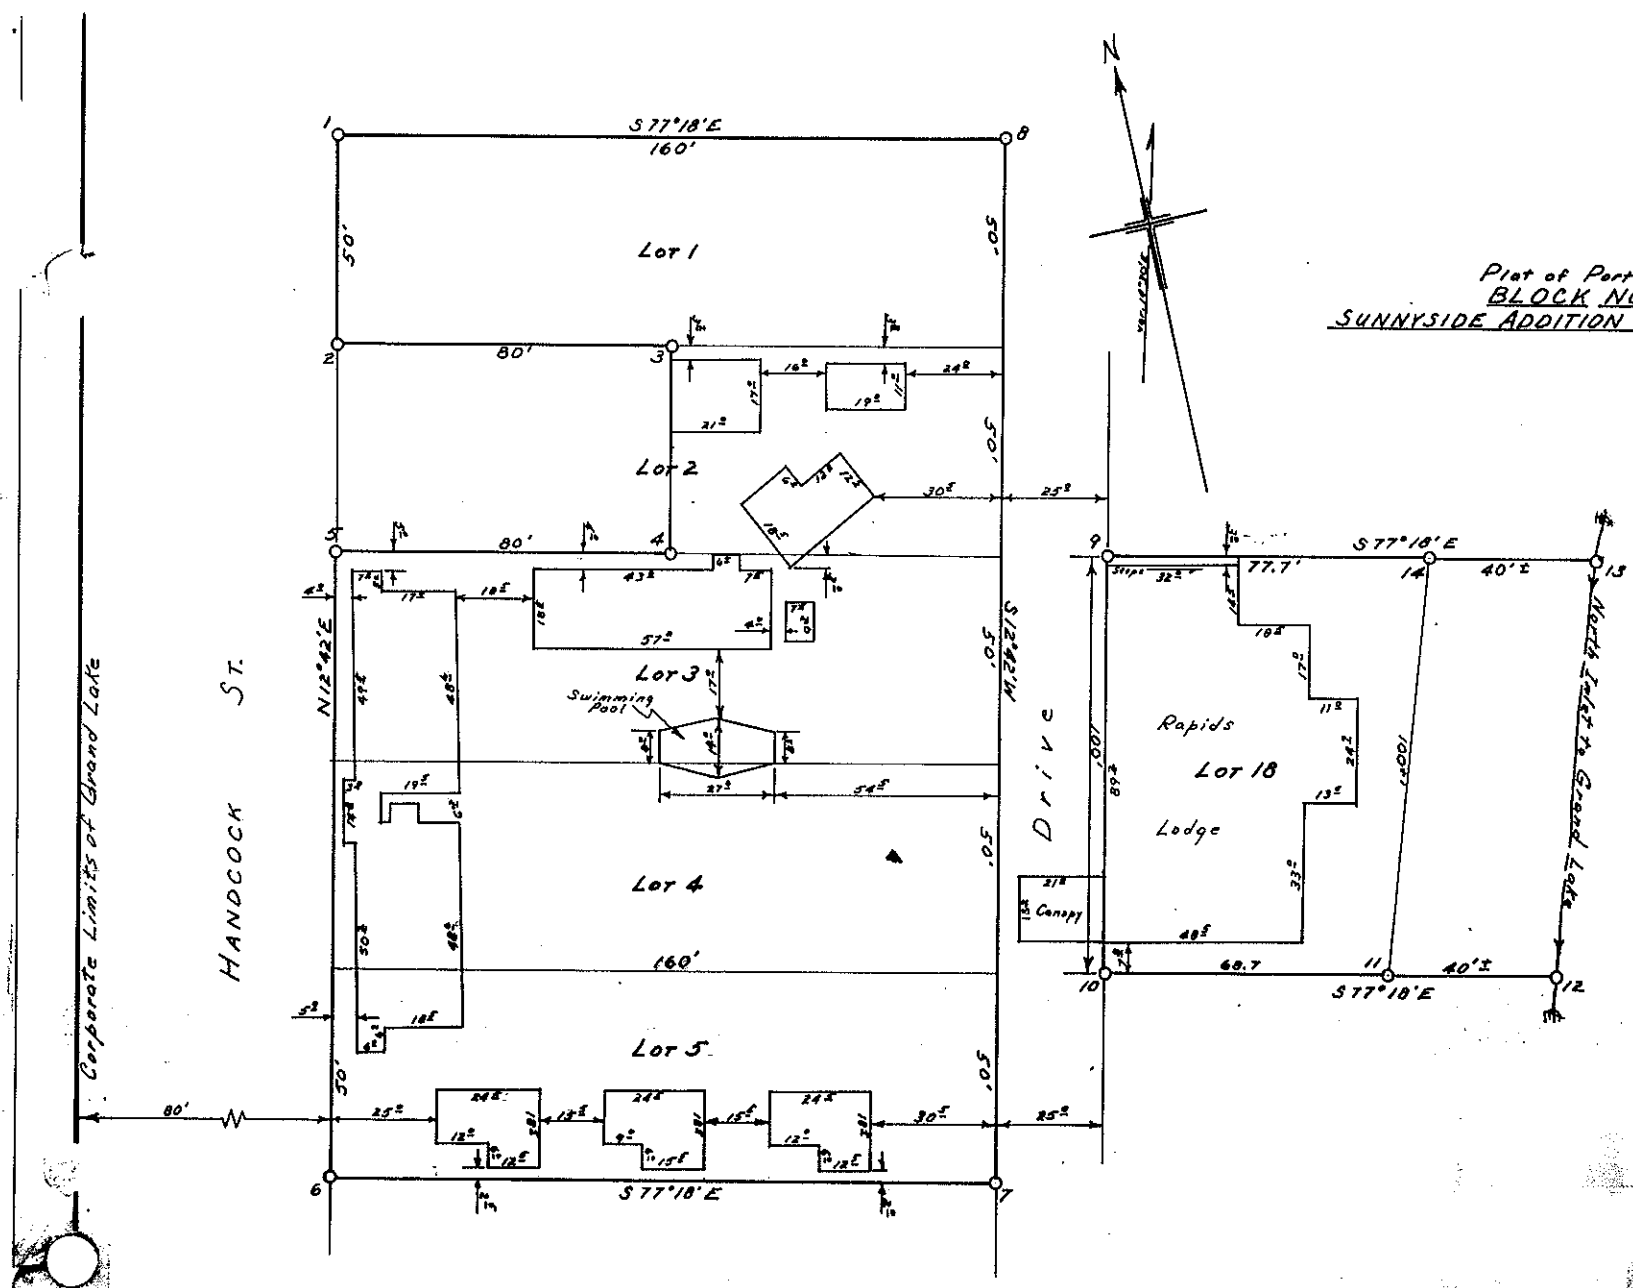

Govt. corners identified = +, +. Corners of previous subd. surveys = X. Corners established on this survey = O

Description of Corners found, or established on this survey.		
(1) 1/2" Steel bar	(7) "	(13) No marker
(2) Mark. on East side large boulder	(8) "	(14) 3/4" Steel bar - (NE cor. Lot 18)
(3) 1/2" Steel bar	(9) "	
(4) "	(10) "	
(5) "	(11) "	
(6) "	(12) No marker	

COUNTY SURVEYORS RECORD
GRAND COUNTY, COLORADO.

Survey by E.D. Bloye Co. Sur.
For F.G. Roberts & Co.
Date May 11, 1963 Scale of Map 1" = 30'
Courses True Var. 14° 30' E
Instruments Chain & Transit
Assistants B. Wright, R. Fisher

E.D. Bloye
Surveyor